

M32




BELFAST ROAD

ROAD

M32

M10

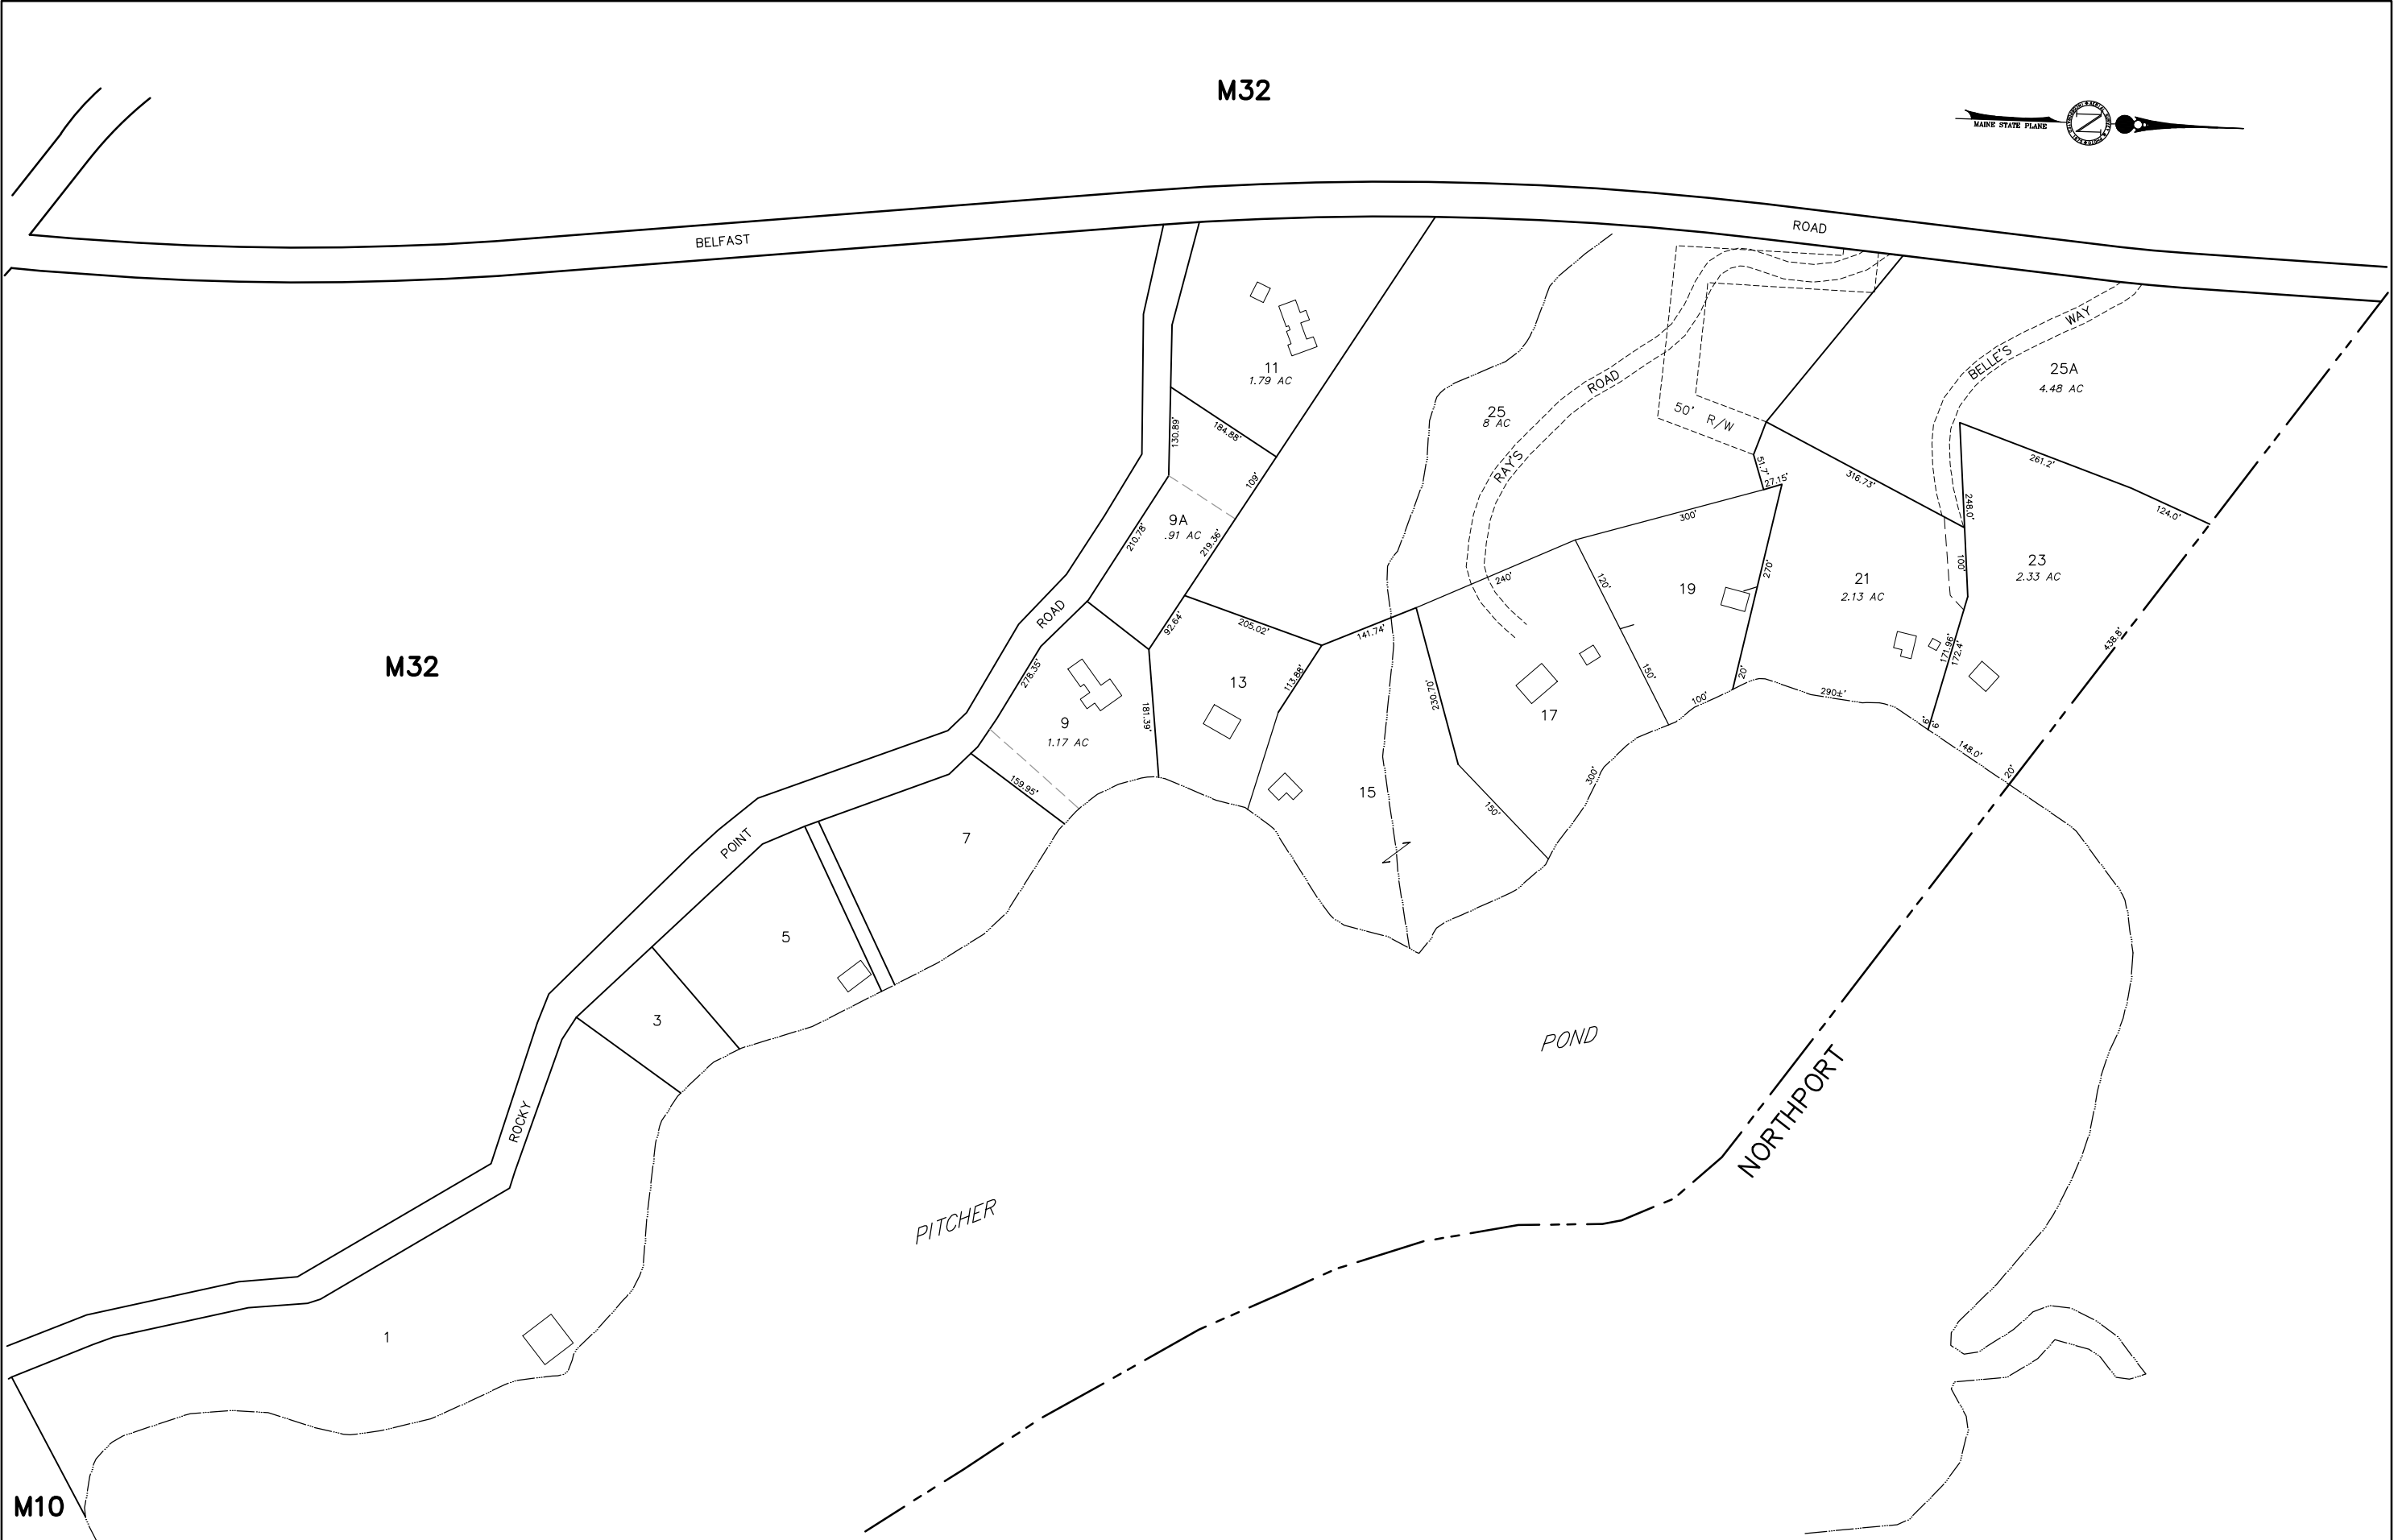

THIS MAP IS FOR ASSESSMENT PURPOSES ONLY AND IS NOT INTENDED FOR PROPERTY CONVEYANCE OR LEGAL DESCRIPTION.

PREPARED BY: AERIAL SURVEY AND PHOTO, INC. 546 AIRPORT ROAD PO BOX 659 NORRIDGEWOCK, MAINE

LEGEND: PARCEL NUMBER ..... 388 SURVEY OR DEED DIMENSION.. 161.21' BUILDING .....

PARCEL AREA ..... 20,000 SF OR 7,000 AC SUBDIVISION LOT NO. ..... 9 SHORELINE (HIGH TIDE) .....

MATCH LINE ..... Part of Map/Adj ADJACENT MAP ..... M14

APRIL 1, 2023 SCALE 1 INCH = 100 FEET

PROPERTY MAP TOWN OF LINCOLNVILLE WALDO COUNTY, MAINE